


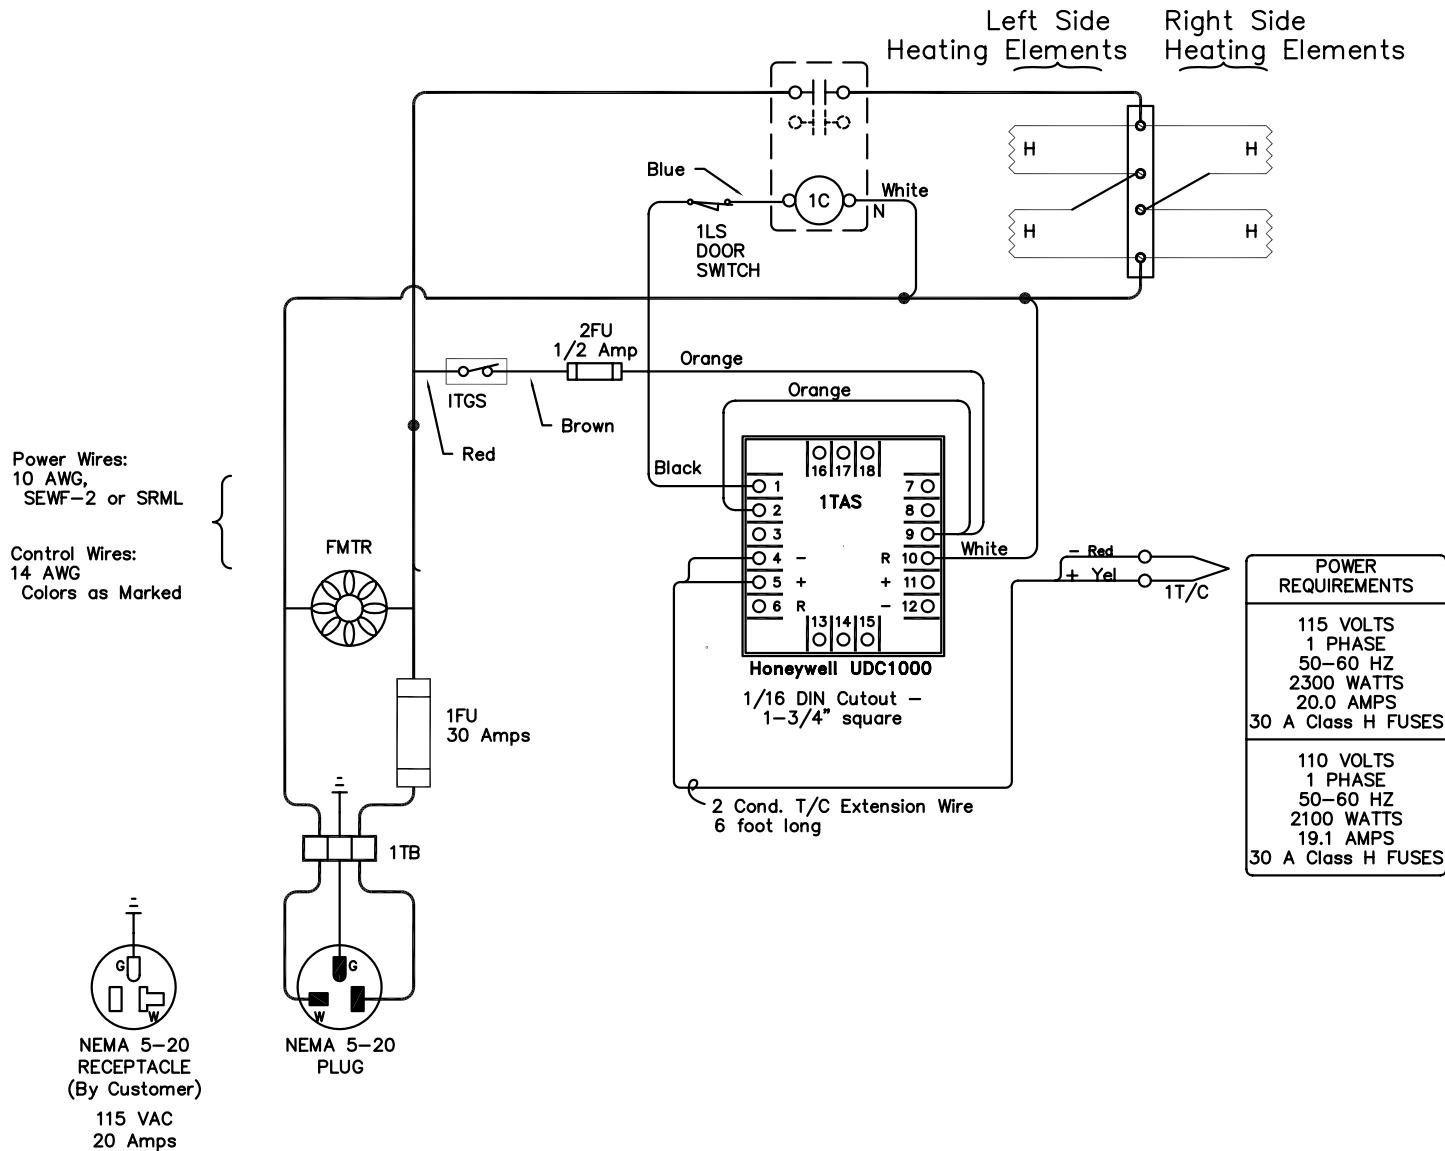

ELECTRICAL PARTS LIST						
SYMBOL	QTY	DESCRIPTION	SHOP PART NO.	CUSTOMER PART NO.		
PLUG	1	72" POWER PLUG, NEMA 5-20P	E-CRD-172018-A1	L-G-PC20/10	B	11/9/09 UPDATED LOGO, ADDRESS, TITLE BLOCK, & BORDER
1TB	1	POWER CONNECTION BOARD	(Need new Number)	L-J-PB00/01	A	7/22/96 CHG'D T/C EXT. WIRE COLOR CODE
					O	7/13/95 MISC AS-BUILT CHANGES
H	4	HEATING ELEMENTS		E-R-5230/10	REV#	DATE REVISION DESCRIPTION
1C	1	POWER CONTACTOR	E-CNT-D05012-A1	(Need new Number)		
1FU	1	POWER FUSE	E-FUS-BN2030-A1	L-G-FS30/00	 505 SHARPTOWN ROAD SWEDESBORO, NJ 08085 PHONE: (856) 294-0077 FAX: (856) 294-0070	
1FUB	1	POWER FUSE HOLDER	E-FUB-HPF630-B1	L-G-FSPB/30		
2FU	1	CONTROL FUSE	E-FUS-AGC2F5-A1	L-G-FS05/00		
2FUB	1	CONTROL FUSE HOLDER	E-FUB-P20101-A1	L-G-FSPB/00	WIRING DIAGRAM R-523 Honeywell UDC1000 Temp Control 2,300 Watts - 115 Volts	
1TGS	1	ON/OFF TOGGLE SWITCH	E-SWT-XN1003-A1	L-G-SWTG/00		
1LS	1	DOOR LIMIT SWITCH	E-LIM-BL29SX-A1	L-G-SWLM/00		
1T/C	1	5" T/C ELEMENT W/ 24" WIRE	(COMPOSITE)	T-G-2414/00	DRAWN BY	REV. CODE
1TAS	1	HONEYWELL UDC1000 CONTROL	T-CSP-H10TOX-A1	N-G-H100/00	DATE	SCALE
FMTR	1	FAN - 115 Volt MOTOR	E-FAN-311512-A1	L-G-CFAN/00	CHK	APP
					JOB NO	SER NO
					FILE NAME	MADE FROM